


500 x 500

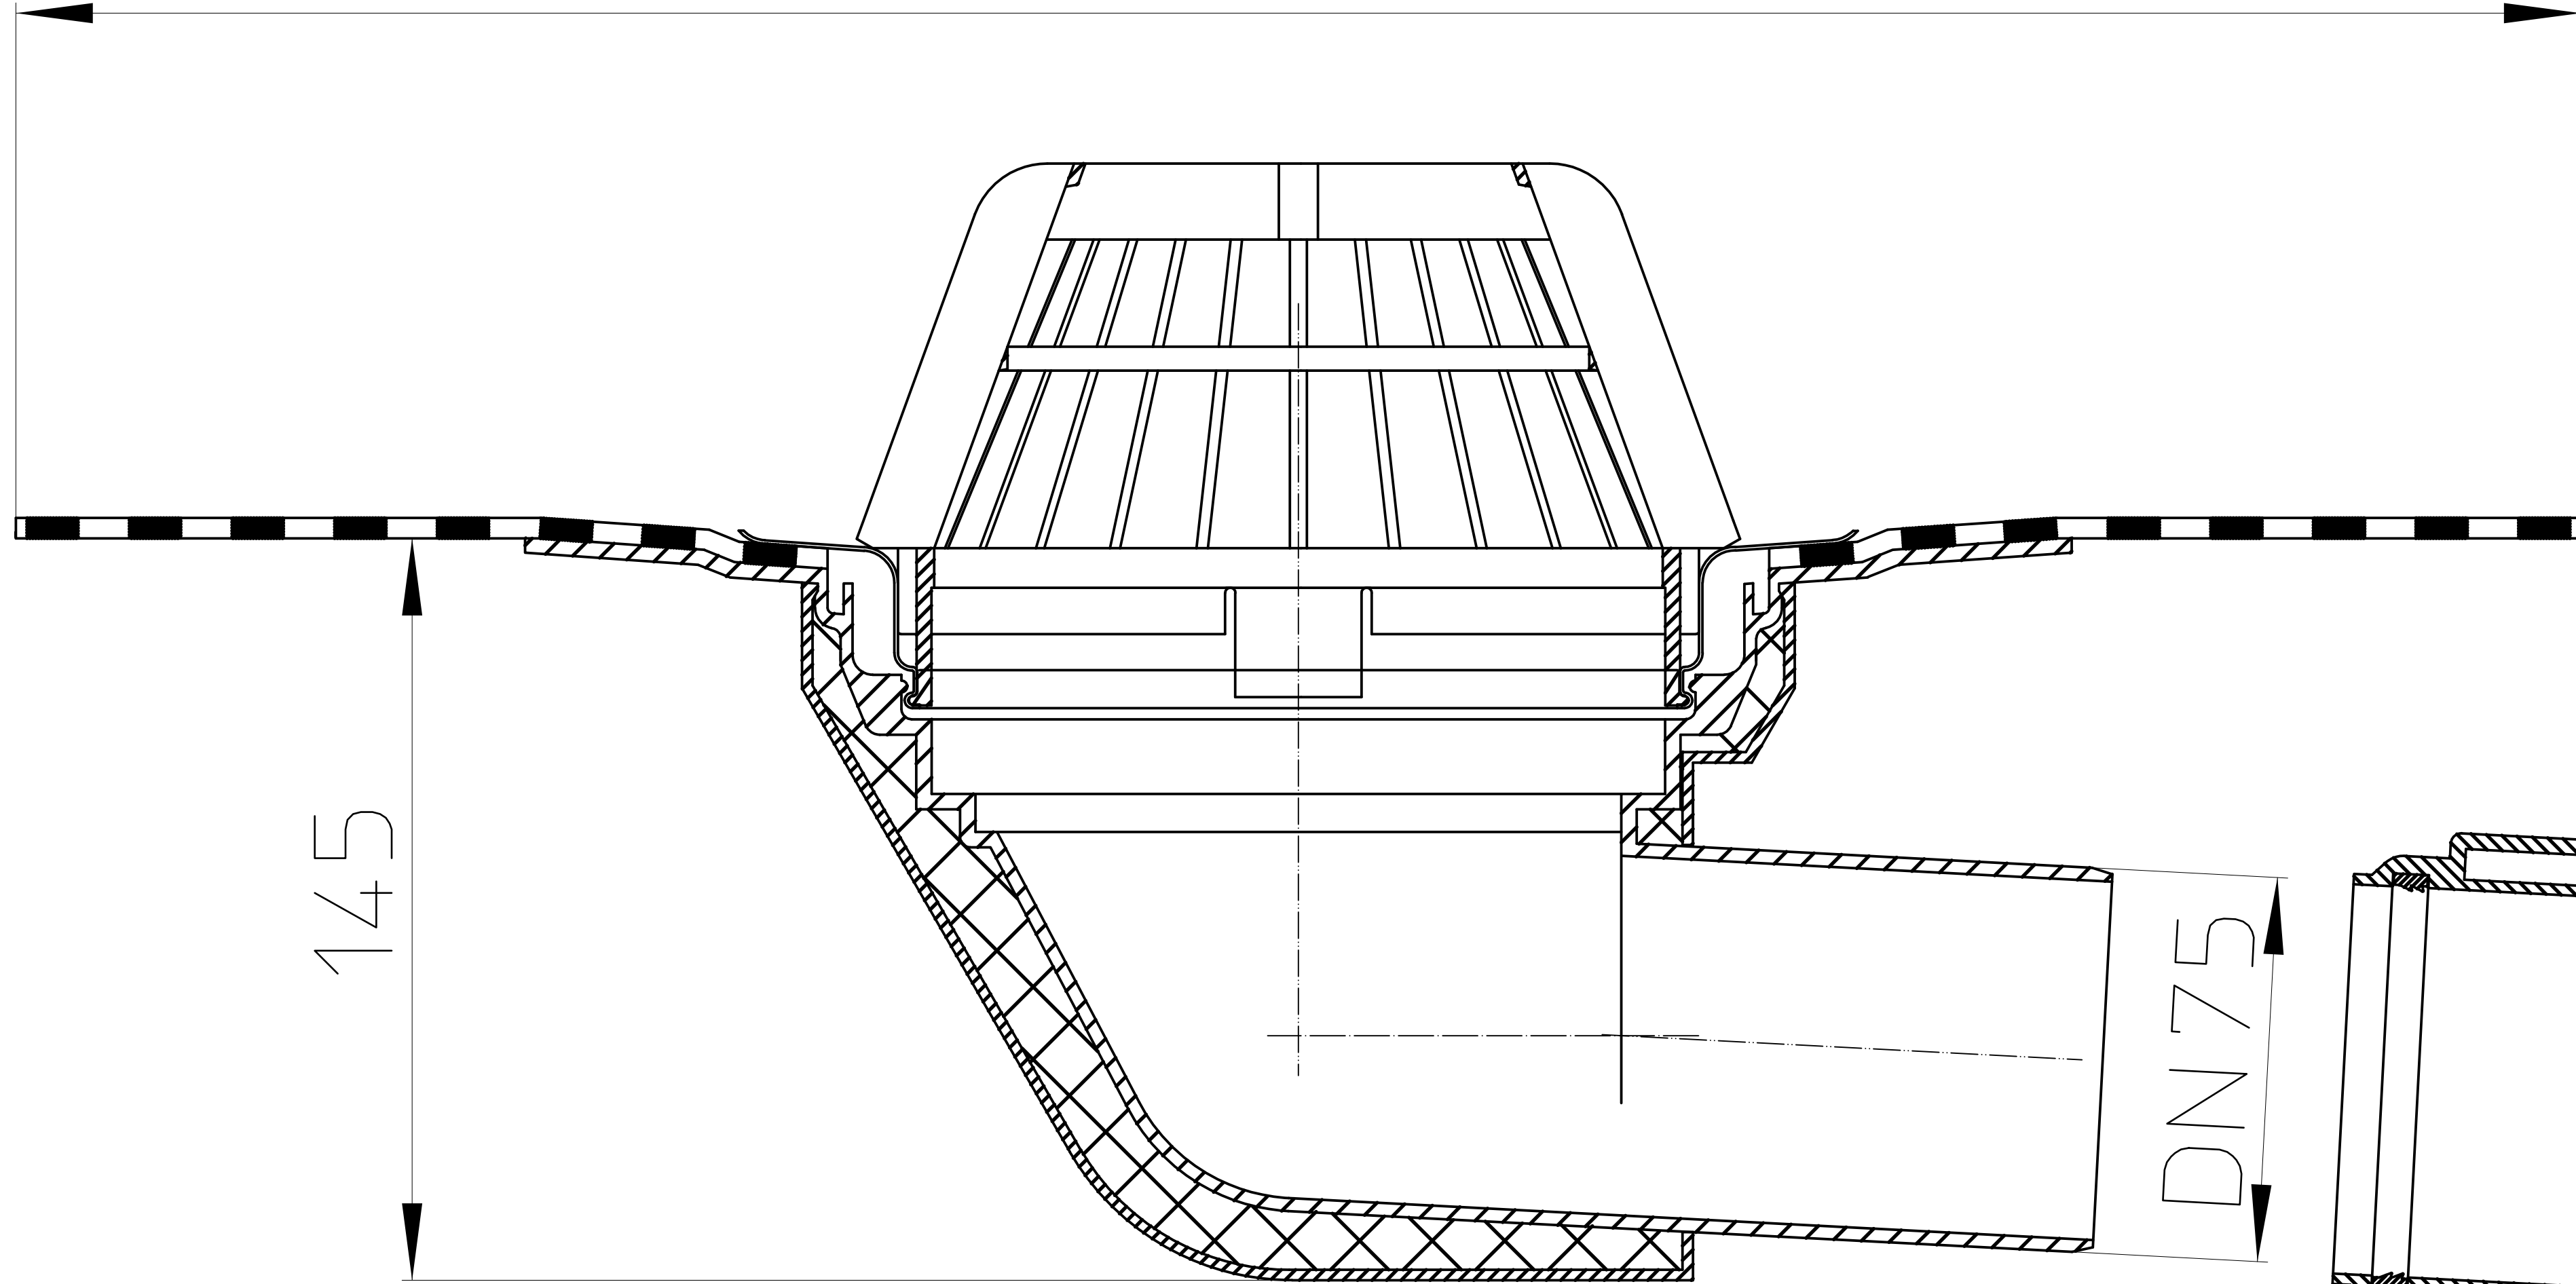

DN 75

