


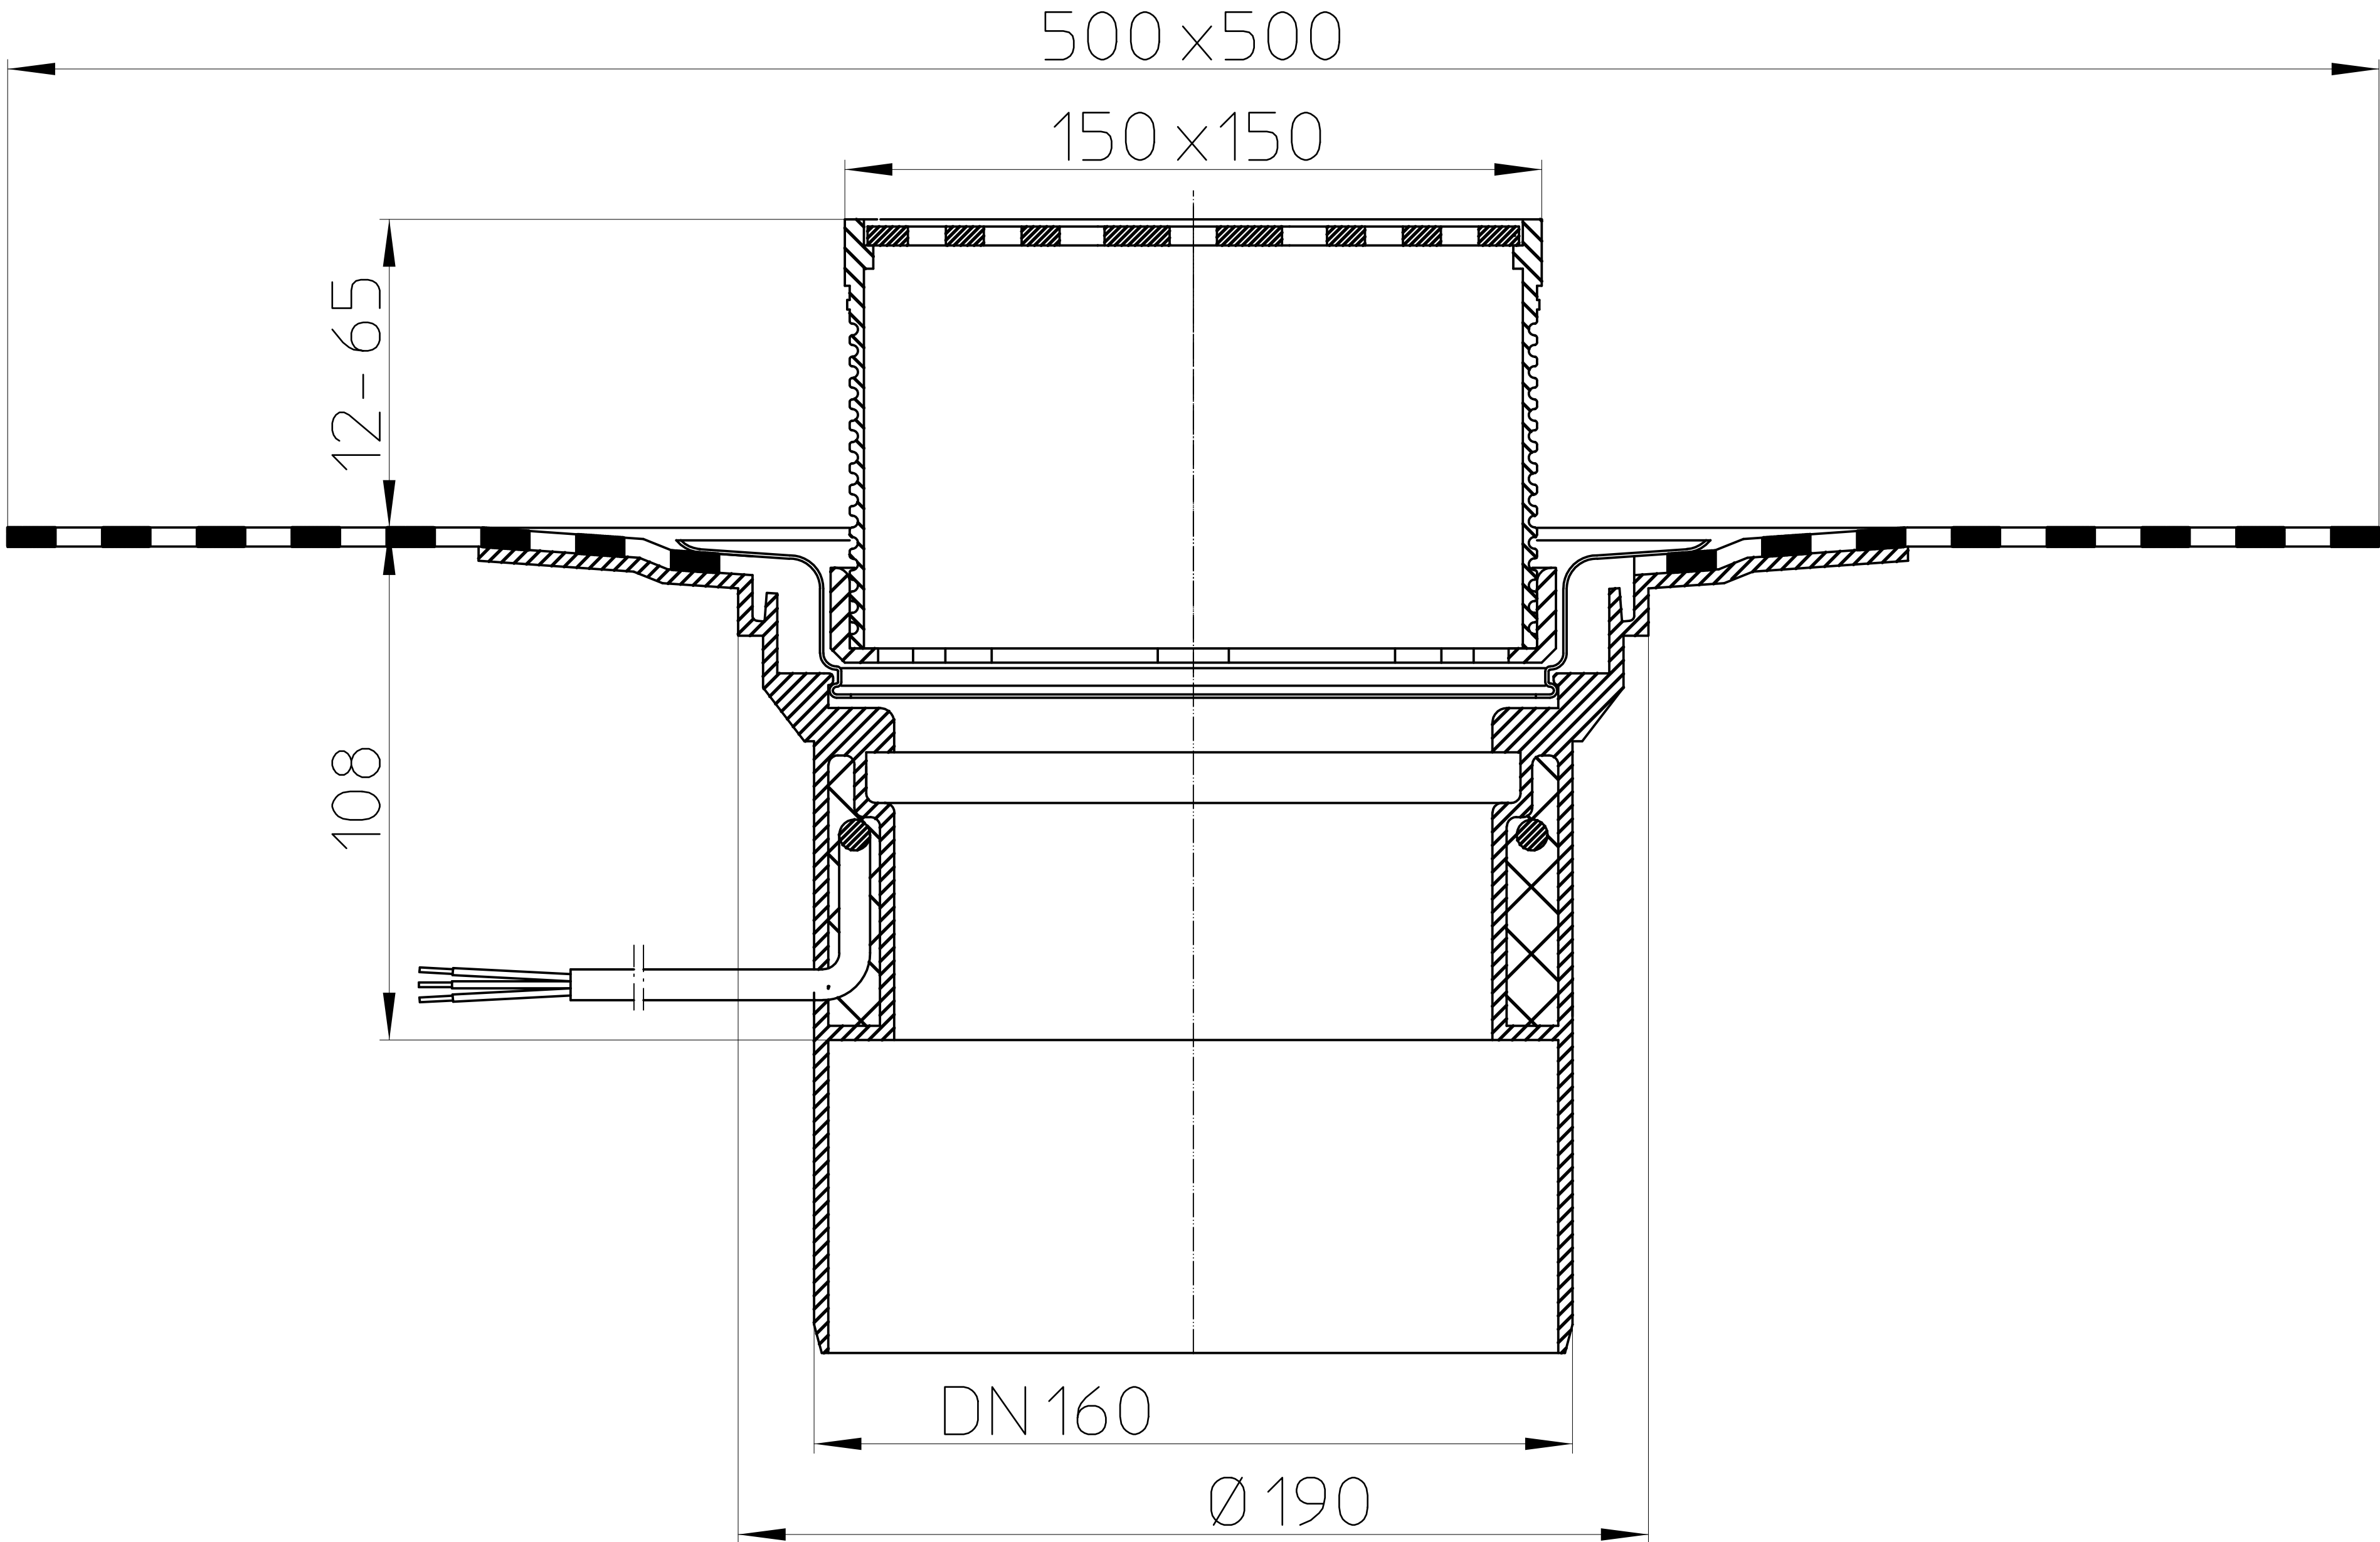

500 x 500

150 x 150

12-65

108

DN 160

Ø 190